


LENNOX STREET

ROWENA PDE

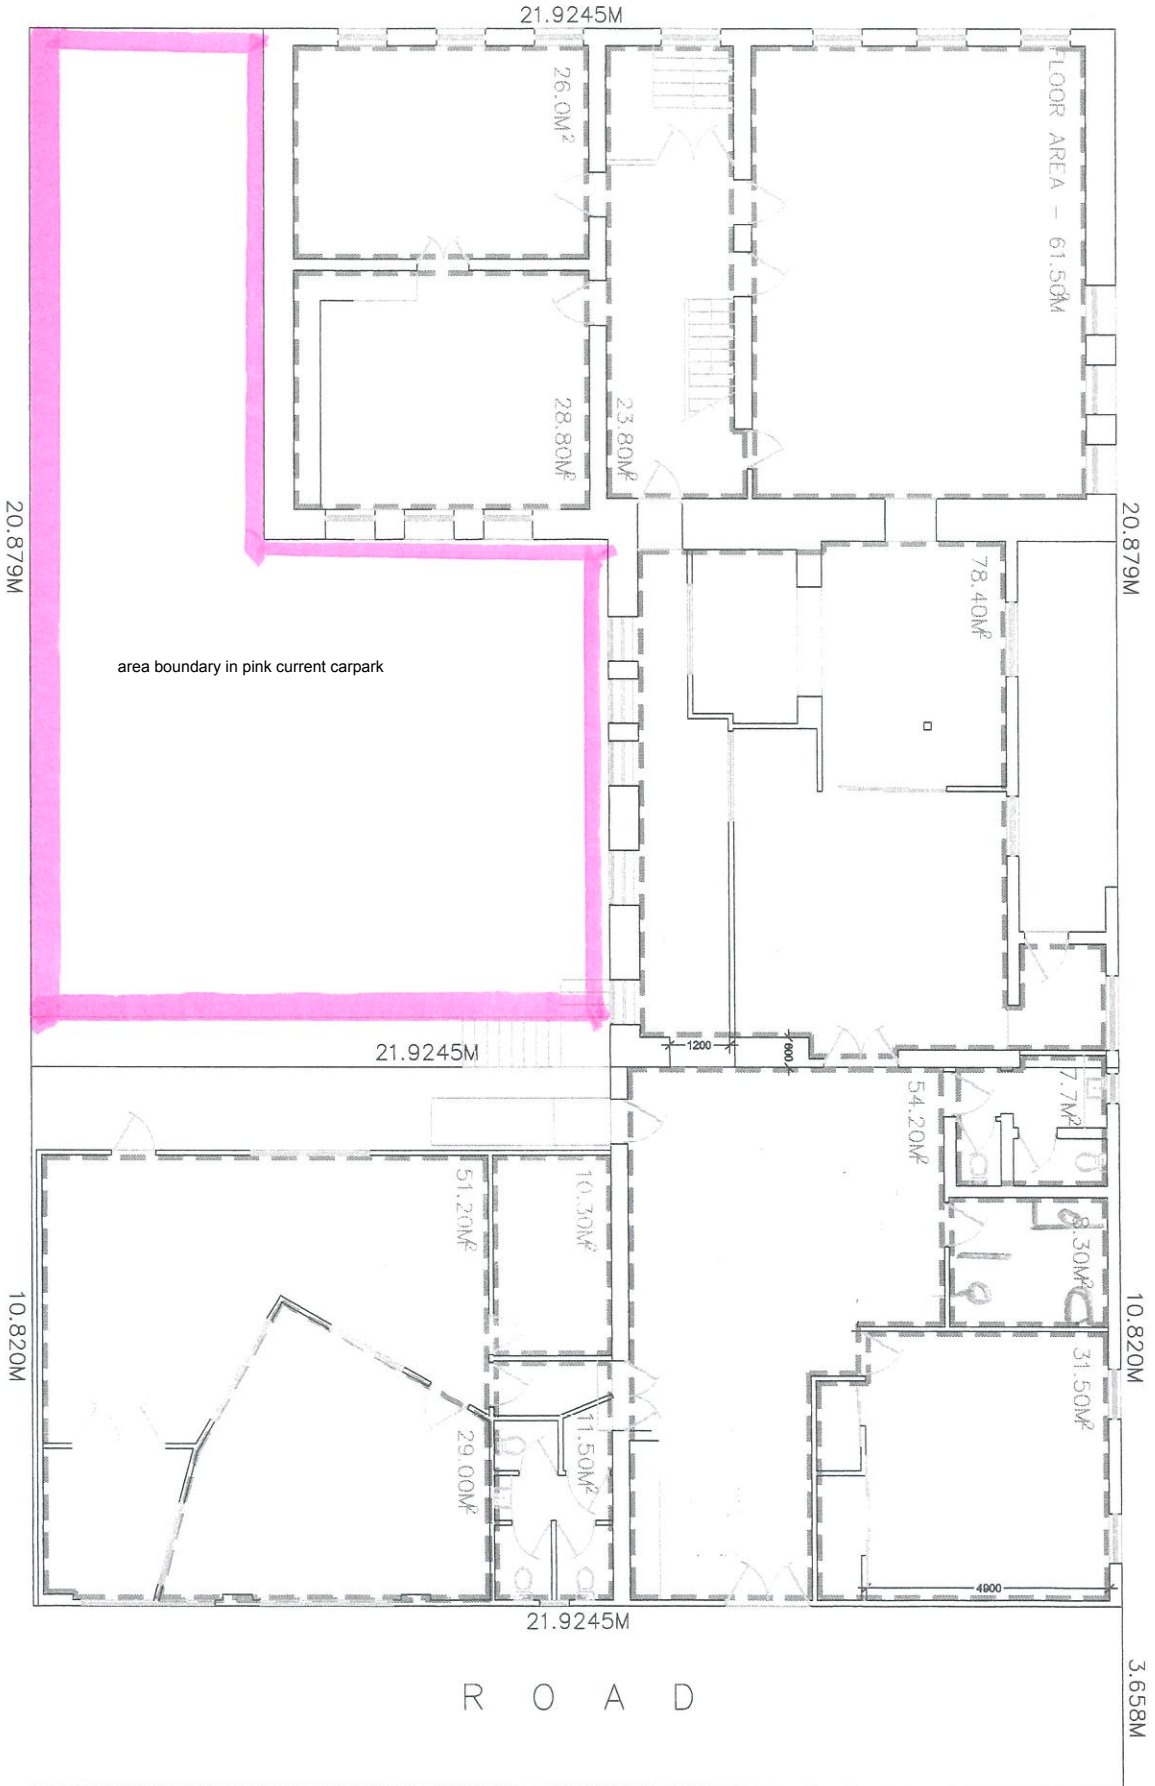


ROAD

EXISTING ground floor plan

SCALE - 1:50

	BUILDING DESIGN & DRAFTING 50A TAYLOR STREET, ABERJURONG, VIC 3147 Phone: 03 9477 3222 Mobile: 0427 322 085 Email: coven@accentplans.com.au	CLIENT : RALPH CARR PROJECT : EXISTING CONDITIONS ADDRESS : 229 LENNOX STREET, RICHMOND TITLE : EXISTING GROUND FLOOR PLAN	DATE : SEPTEMBER 2019 SCALE : 1:10 (A3) JOB NO : 063 / 2019 DRAWN : L. SANDERS CHECKED : C. EVANS PAGE : 1 OF 2

LENNOX STREET

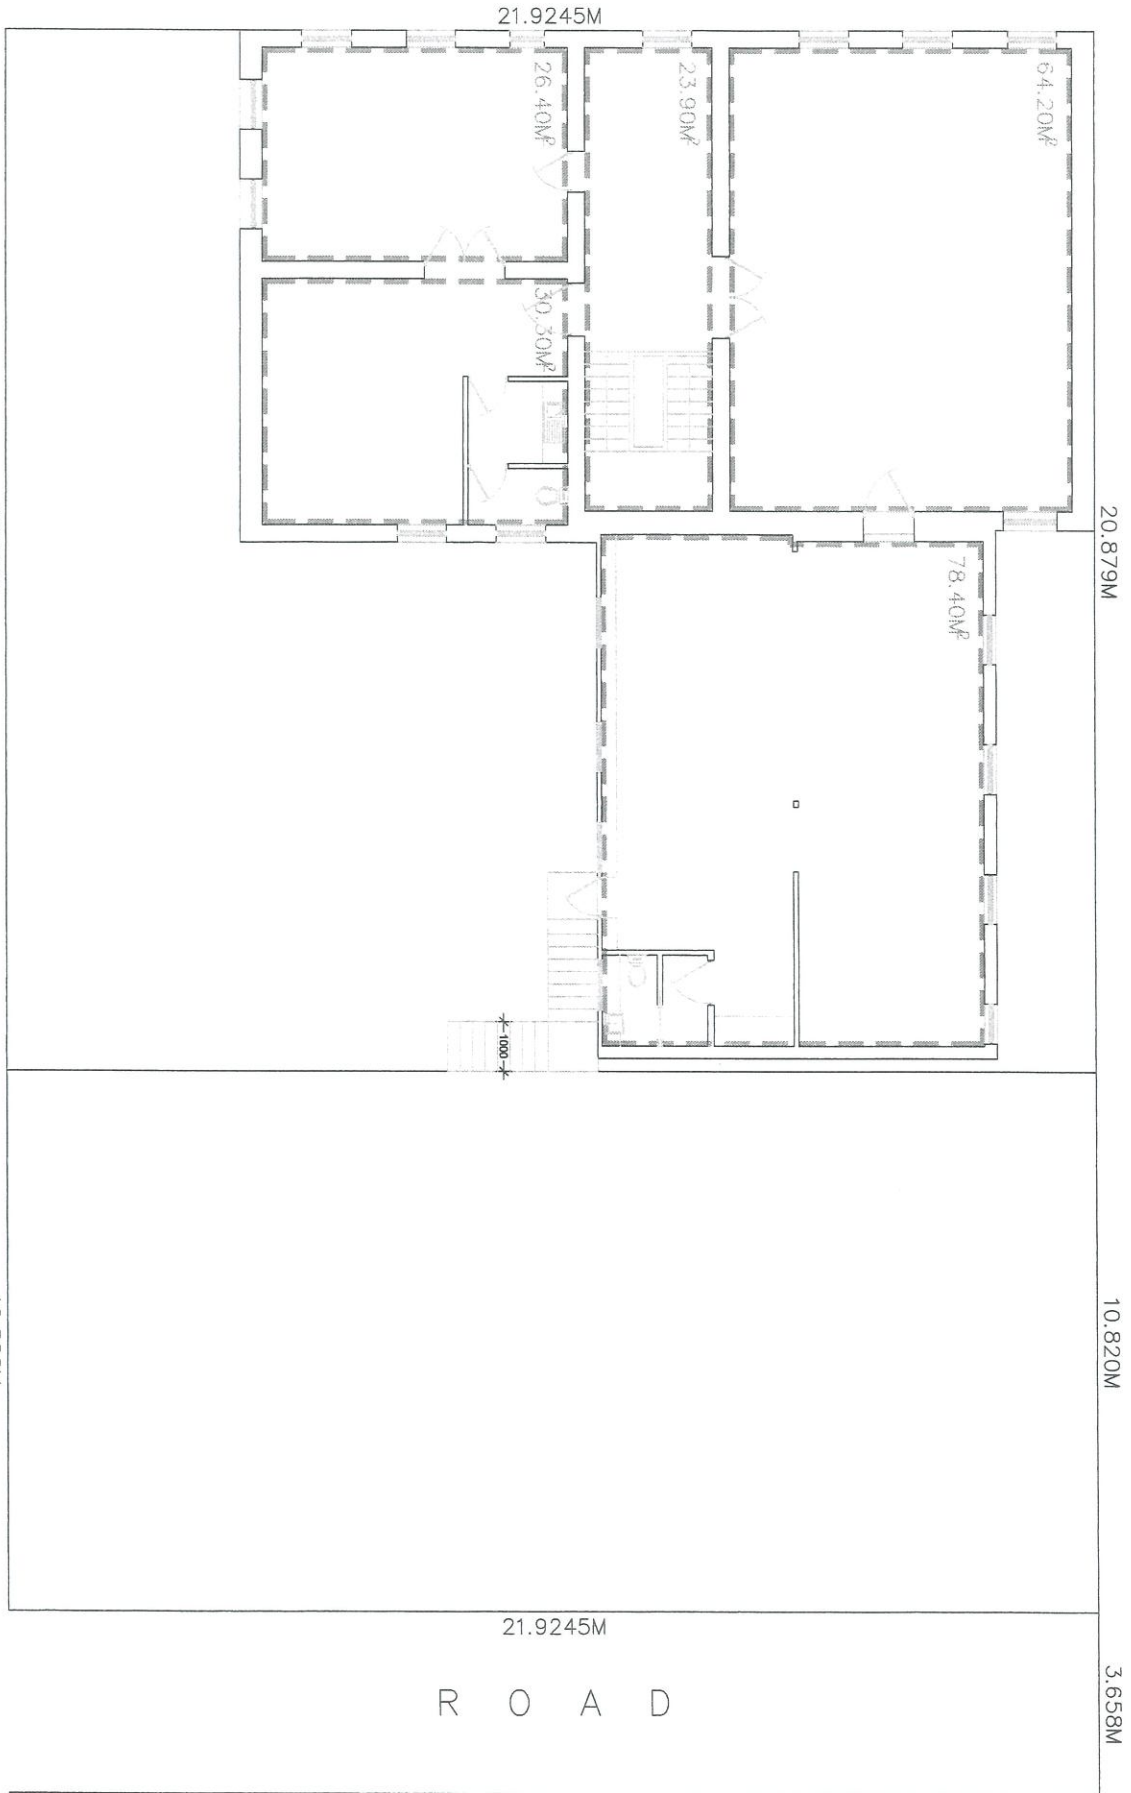

R O W E N A P D E

EXISTING first floor plan

SCALE - 1:50

		BUILDING DESIGN & DRAFTING 50A TAYLOR STREET, ASHBURTON, VIC 3147 PHONE / FAX : 0497 382 885 MOBILE : 0497 382 885 EMAIL : central@accent.com.au	
Client :	RALPH CARR	Date :	SEPTEMBER 2019
Project :	EXISTING CONDITIONS	Scale :	1:10 (A3)
Address :	229 LENNOX STREET, RICHMOND	Job No. :	063 / 2019
Title :	EXISTING FIRST FLOOR PLAN	Drawn :	L. SANDERS
		Checked :	C. EVANS
		Page :	2 OF 2

R O A D

